




a division of **RLS**

Industrial Design Solutions
for the Built Environment

1099 23rd Street, Suite 15, San Francisco, CA 94107, V 415.401.7600

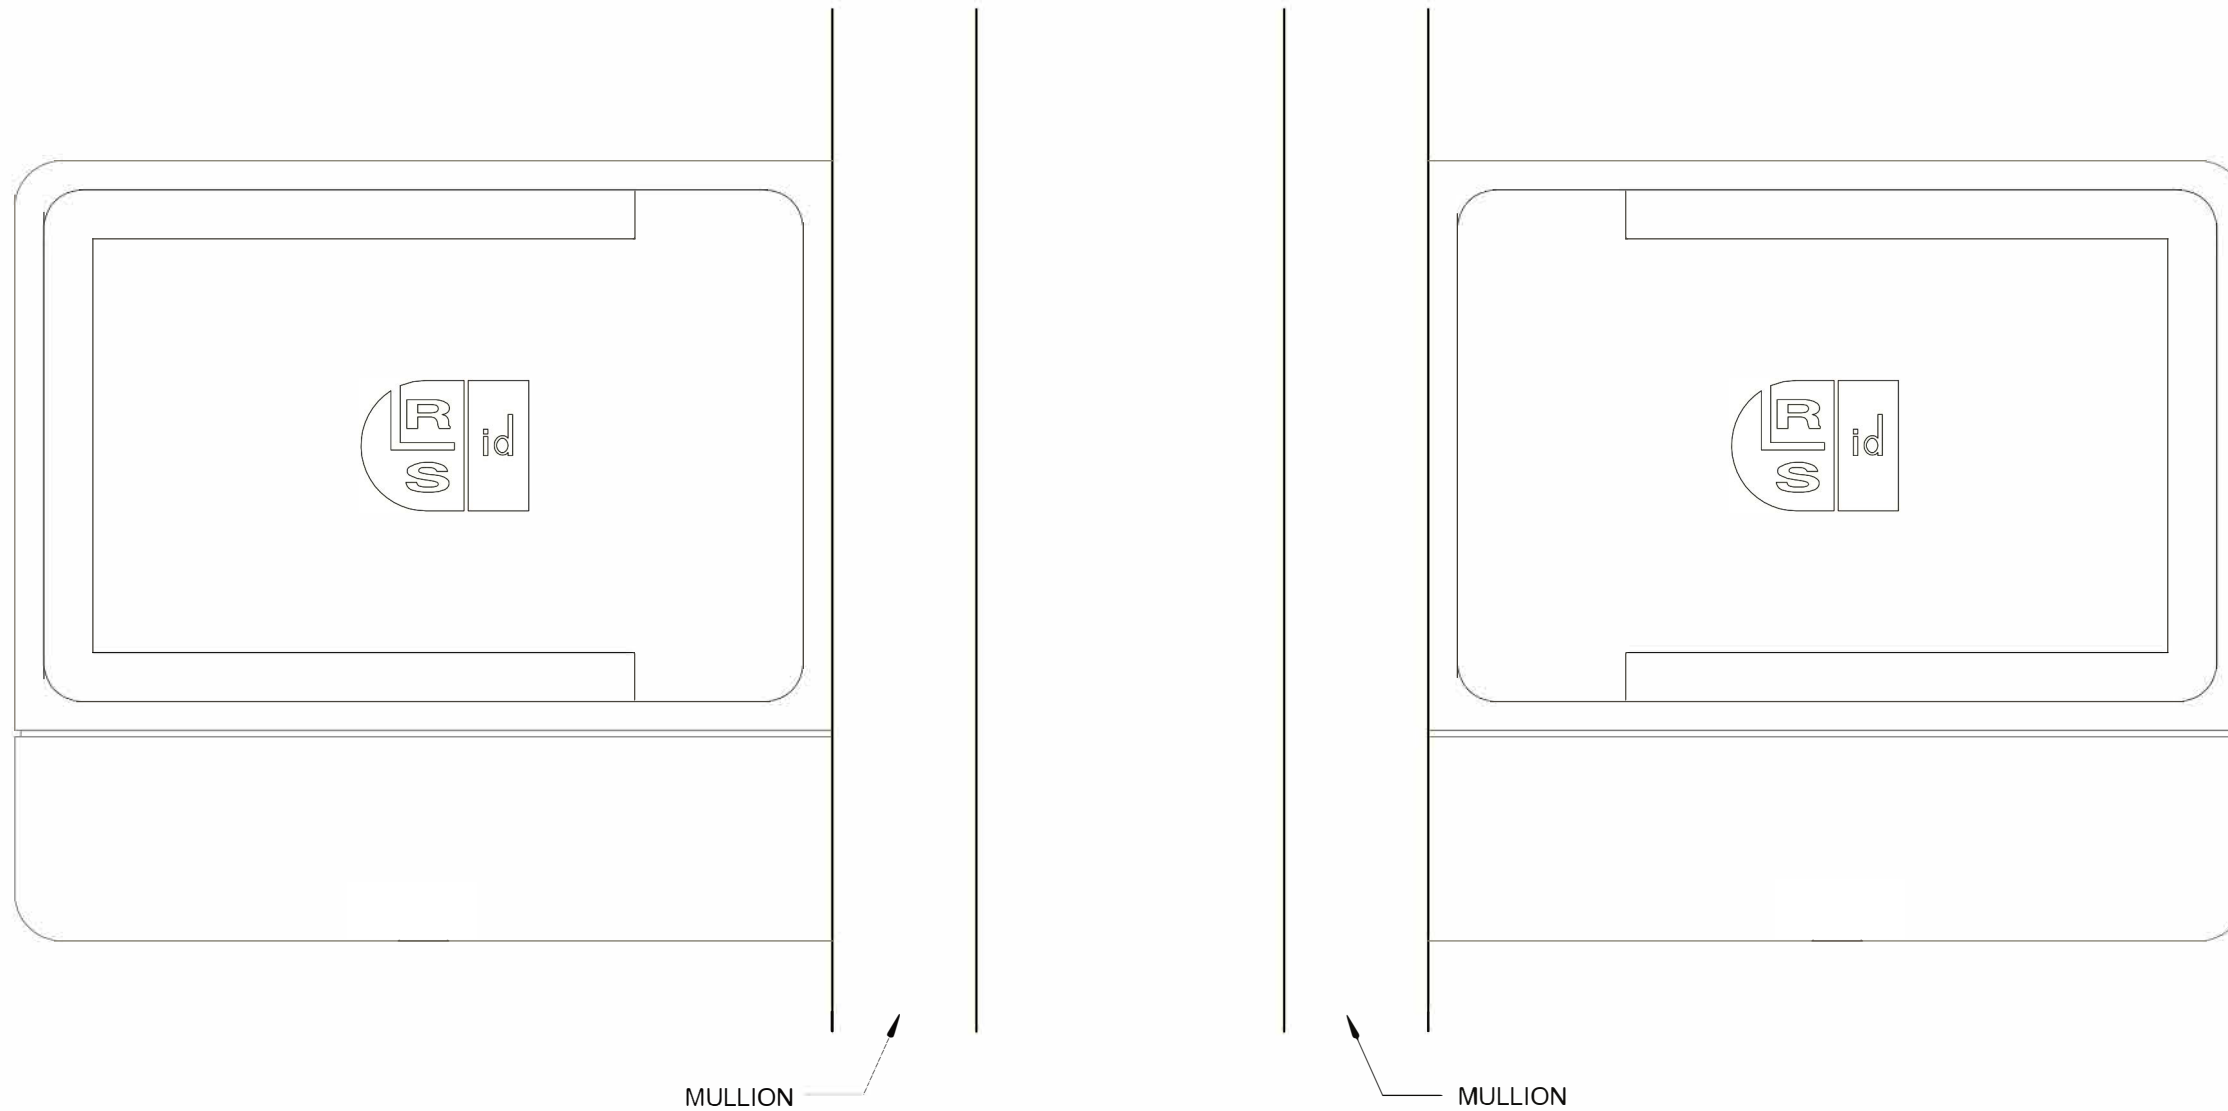

Type A: Mullion on right

Type B: Mullion on left

① FRONT ELEVATION
1:2

ORIENTATION DESIGNATION

01/24/14

The design concepts represented in this document are specifically for this project. Information contained herein is the sole property of RLS, Inc. and shall not be copied, reproduced or otherwise transferred to any other documents, used for any other purpose or to be conveyed to third parties in any form whatsoever without the express written consent of RLS, Inc.

© Copyright 2014, RLS id | a division of RLS

SHEET NO.

SK.10